



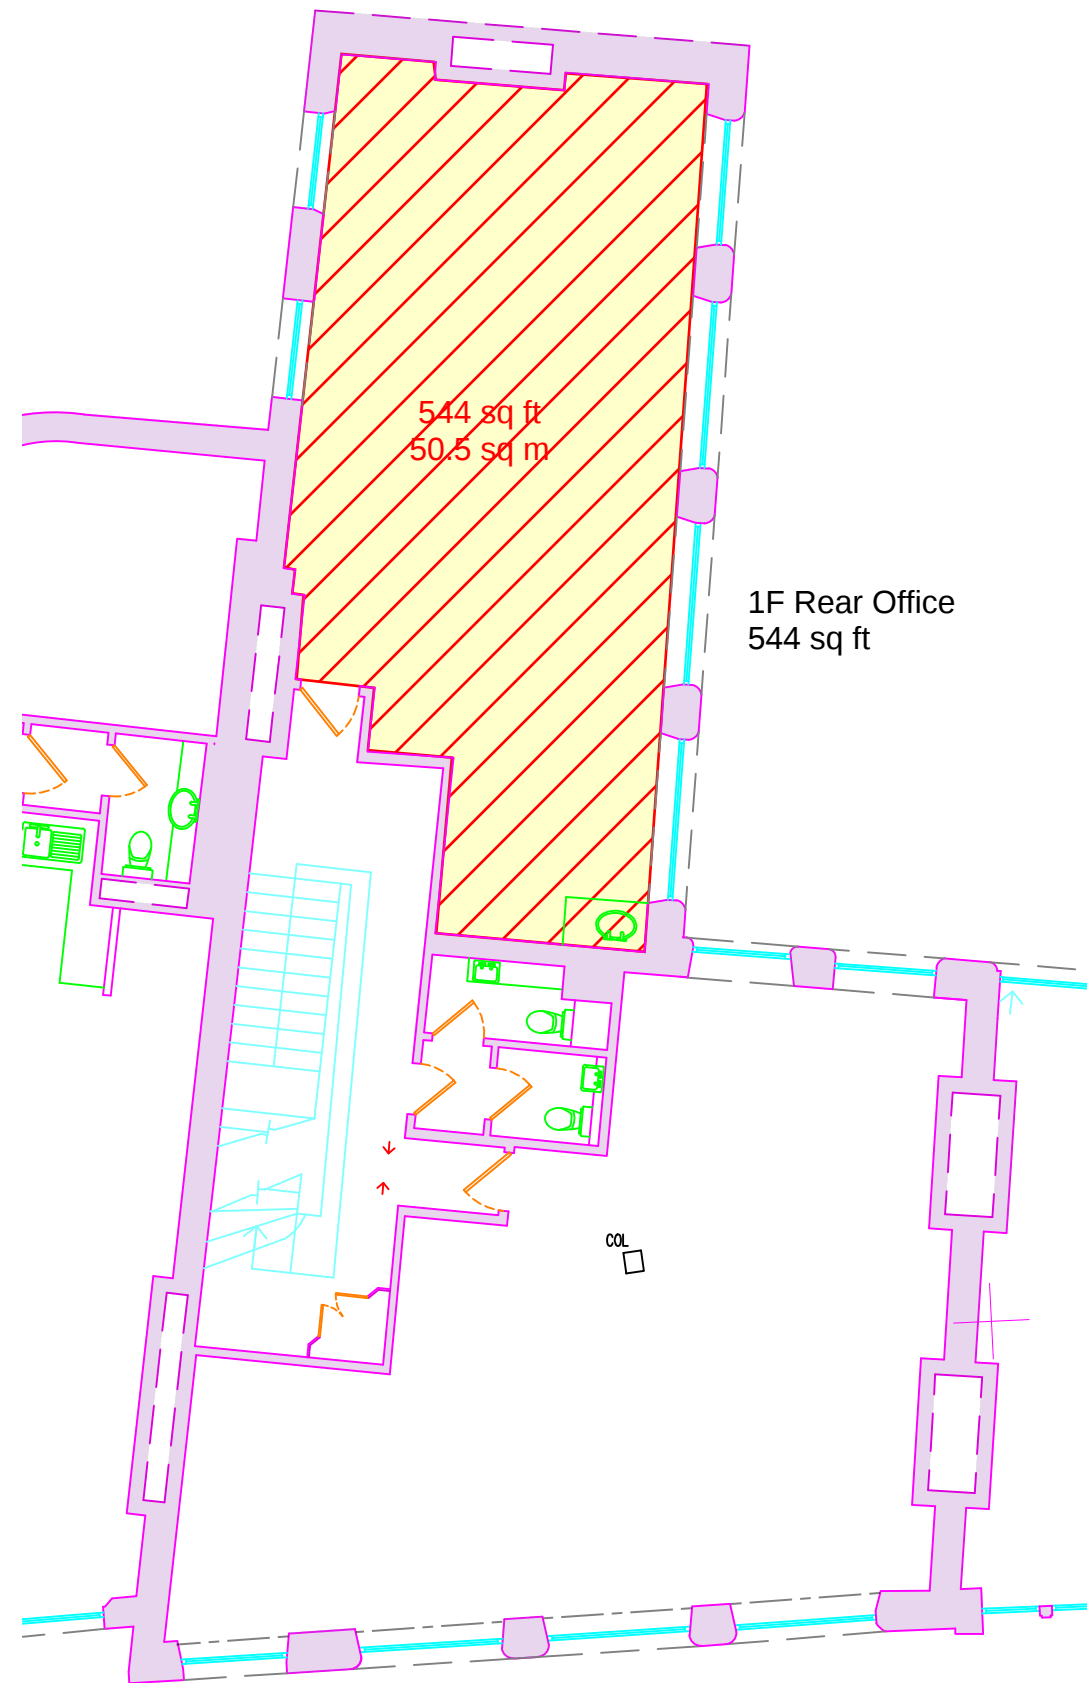

Notes:

North Arrow

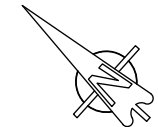

Original Drawing Date:
18.05.22

CAD: JM

Managing Agent:



Keppie Massie Ltd
Surveyors & Property Consultants
Alabama House
6 Rumford Place
Liverpool L3 9BY
T: 0151 255 0755
www.keppiemassie.com

Client:



KM(Property Management) Ltd
Alabama House
6 Rumford Place L3 9BY

First Floor Plan

Bulloch House 10 Rumford Place
Liverpool L3 9DG

Plotted Scale 0.0 2.0 4.0 6.0m
A3@1:100

Extracted from:

FSL Ref No: 11529 G:100:1:1

FormbySurveys
Professional Measurement Surveyors