


Do Not Scale

KEY

Power	
	Single Socket Outlet (No. of)
	Double Socket Outlet (No. of)
	Switched Cooker Control
	Fused Connection Unit
	Switched Fused Connection Unit
	Socket Outlet With Isolating Transformer
Heating	
	Radiator
	Radiant Ceiling Panel
Comms	
	Single Data Point (No. of)
	Double Data Point (No. of)
	Triple Data Point (No. of)
	Quad Data Point (No. of)
	Trunking
Fire Equipment	
	Smoke Detector
	Heat Detector

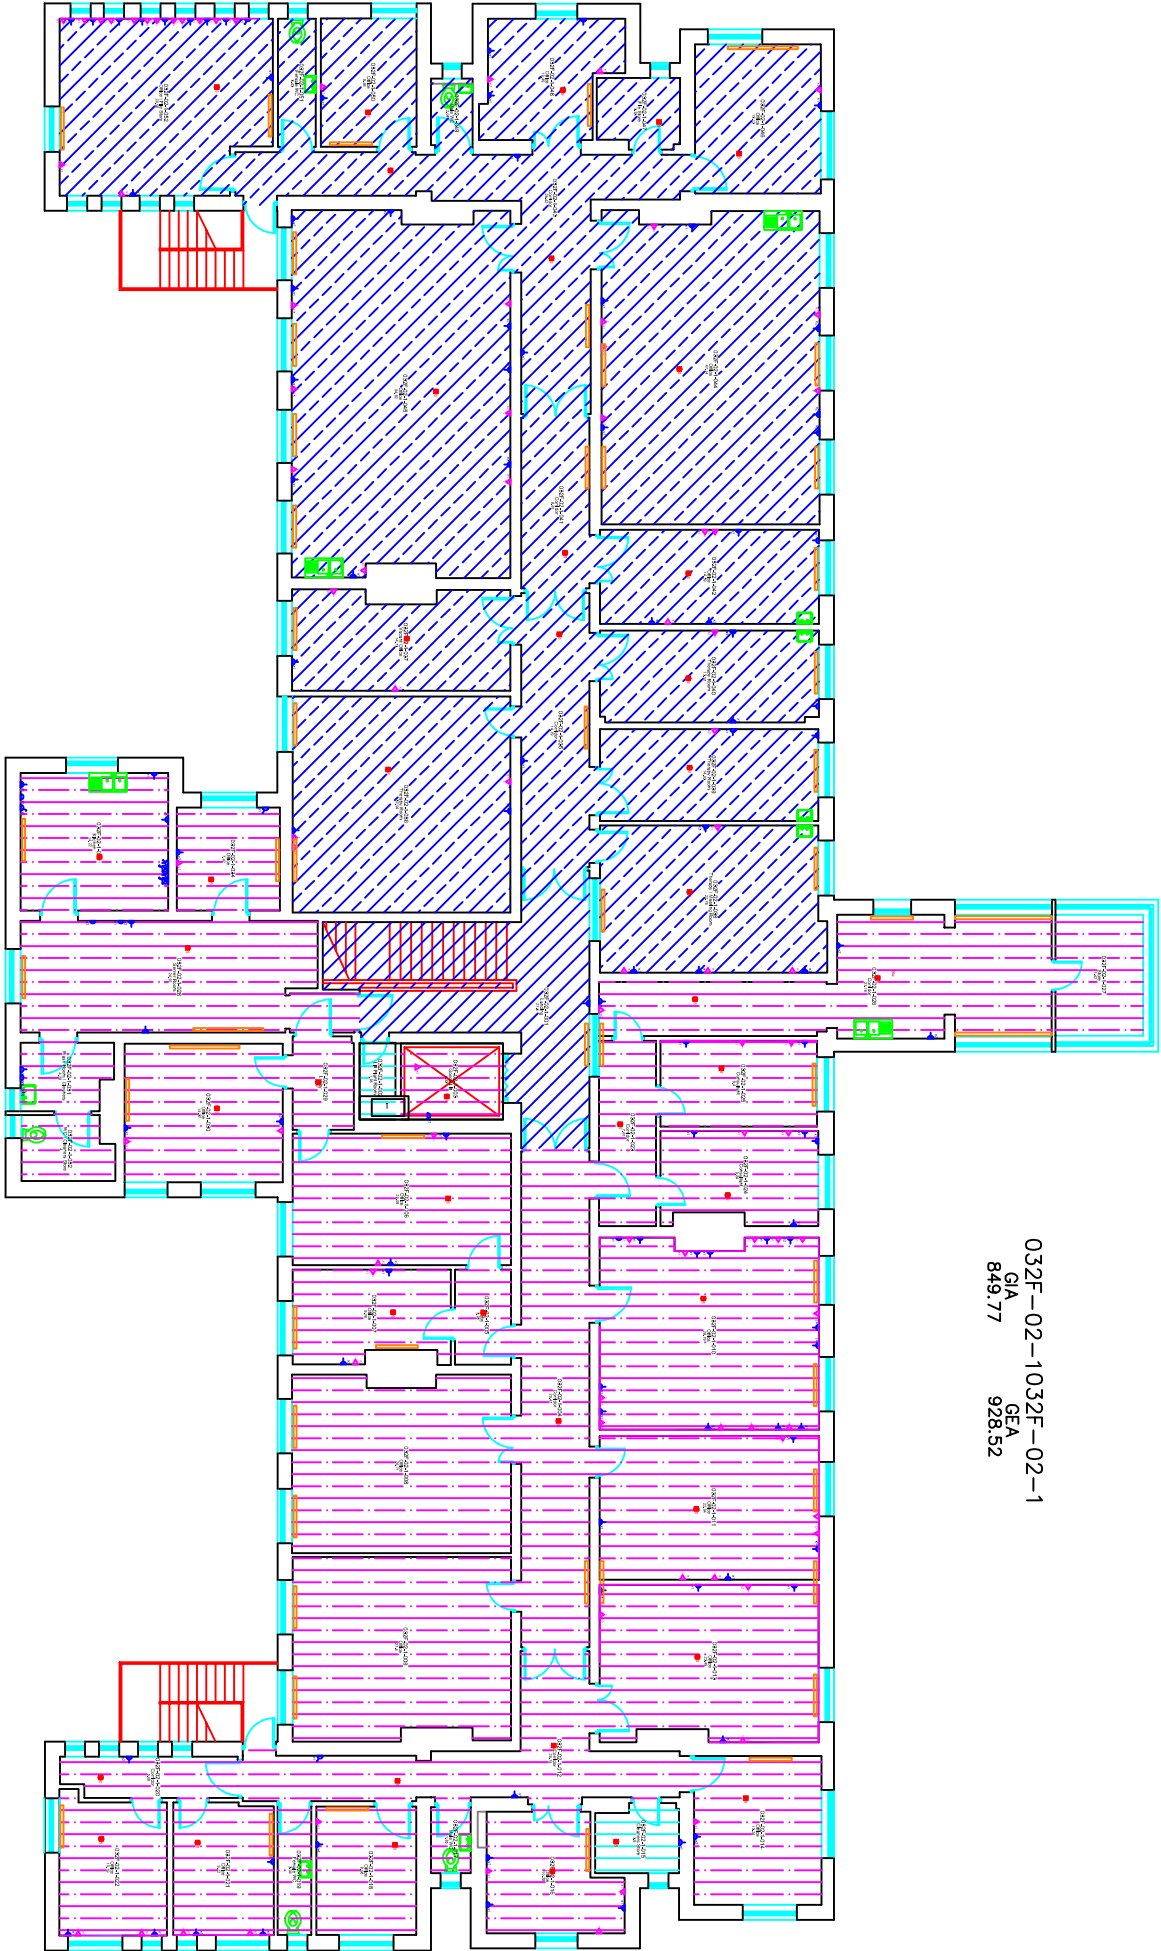

LEGEND	DEPARTMENT	FLOOR AREA
	Shared Offices (Shared)	27.3
	Site Management (Site Management / Facilities)	9.88
	Community Mental Health - North Salford (North Salford Community / Positive Care Partnerships)	344.88
	Asserive Outreach Team (Asserive Outreach) (Liverpool)	331.48
	TOTAL	709.51

Rev.	Description	Date	By
------	-------------	------	----

Notes:

This drawing must not be scaled from. In either digital or paper print format. The drawing has been prepared for Space Management purposes only and is not intended for construction detail. Designers and Contractors must take their own site measurements. Visible construction lines are indicated purely as a guide to define internal usable space and may or may not include structural elements or a variety of final finish claddings. Errors or omissions should be reported to the address below.

Mersey Care
NHS Trust

FACILITIES DIRECTORATE

Site:
Safon Health Resource park
Smithdown Road
Liverpool, L15 2HE

Drawing:
Arundel House - First Floor
Estates Management Plan

Drawing No: 032F-02-1-R-001

Drawing Source:	Mersey Care NHS
Page Size	A3
Scale:	1:200
Drawn By:	31
Issue Date:	August 2010