


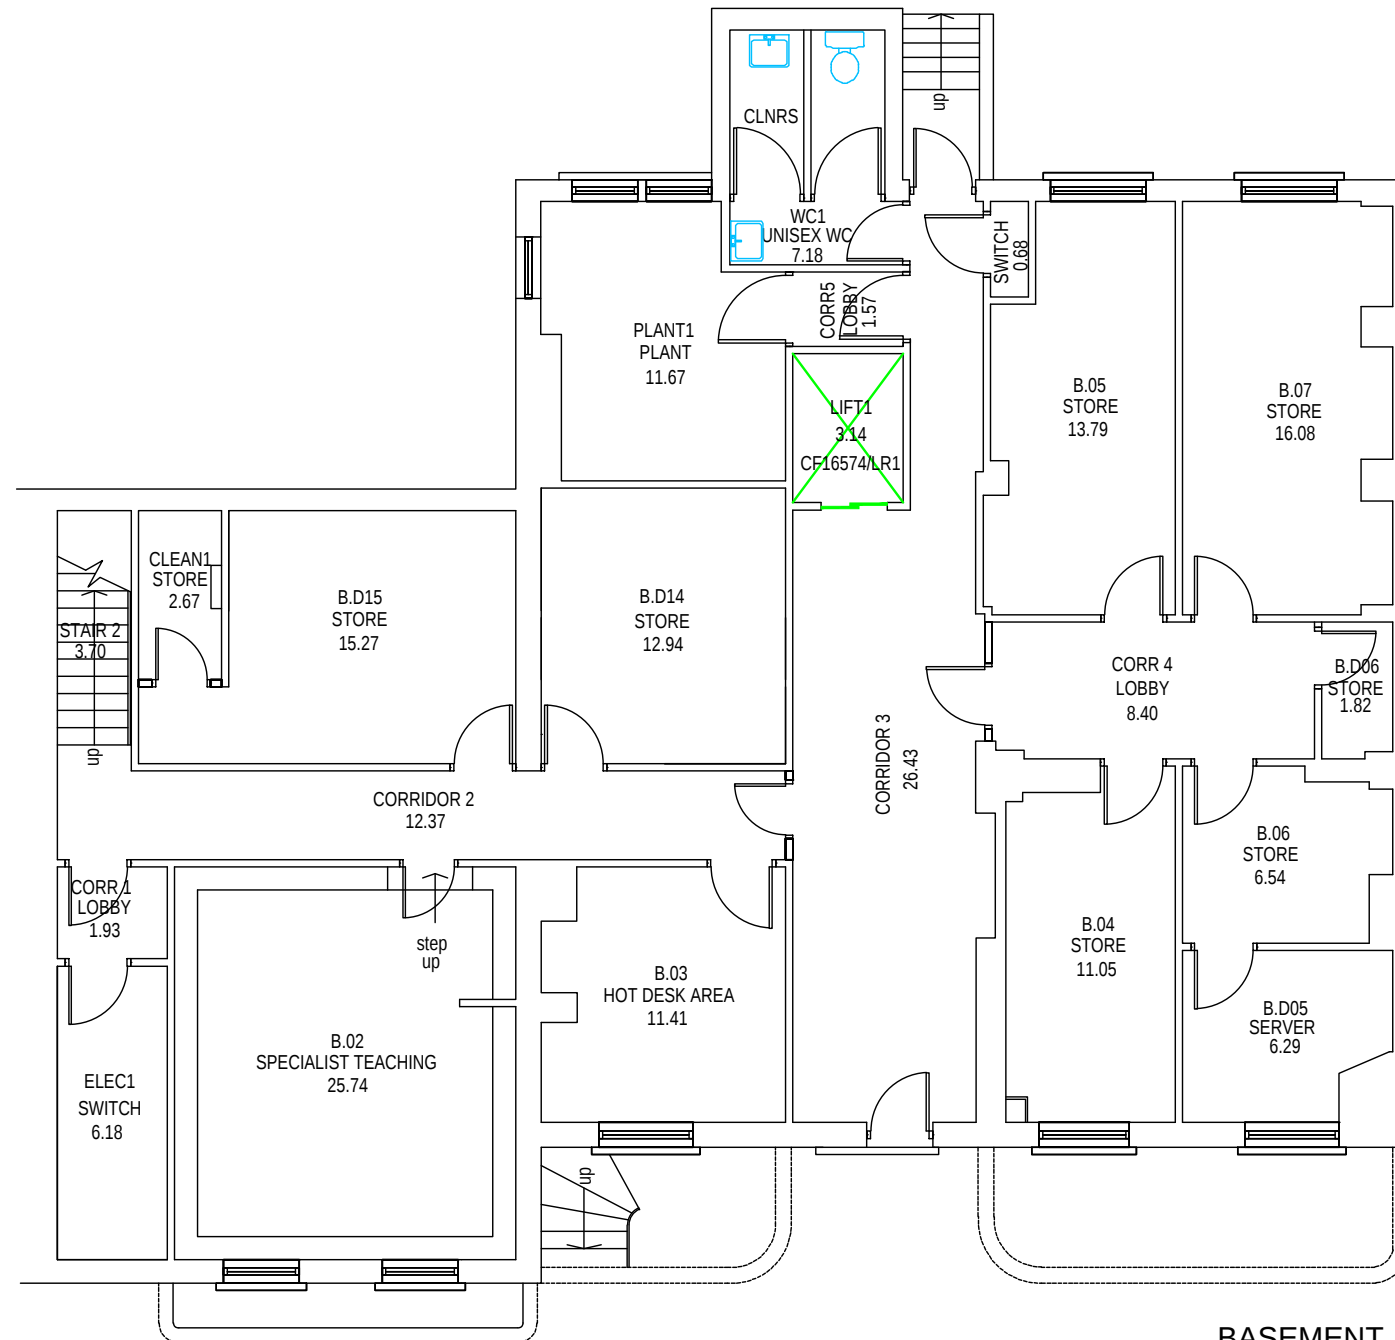

BASEMENT
ROSCOE COURT
Gross internal floor area = 221.72 sq.m

NOTES

Do not scale from this drawing

All Dimensions are to be checked on site

Any discrepancies or ambiguities are to be reported to Estate & Facilities Management immediately, prior to the commencement of work on site and ordering of any materials.

Rev.	Description.	Init.	Date.



Estate & Facilities
Management

2nd Floor, Exchange Station
Tithebarn Street
Liverpool
L2 2QP
Tel. 0151 231 5750


Job Title.
ROSCOE COURT
4-6 Rodney St.

Drawing Title.

BASEMENT

Scale	Drawn by	Checked By	Date
A3 1:100	KB		OCT/19
Bldg Code	Project No.	Drawing No.	Revision
763	-	RC-01	-

copyright L.J.M.U. estate management

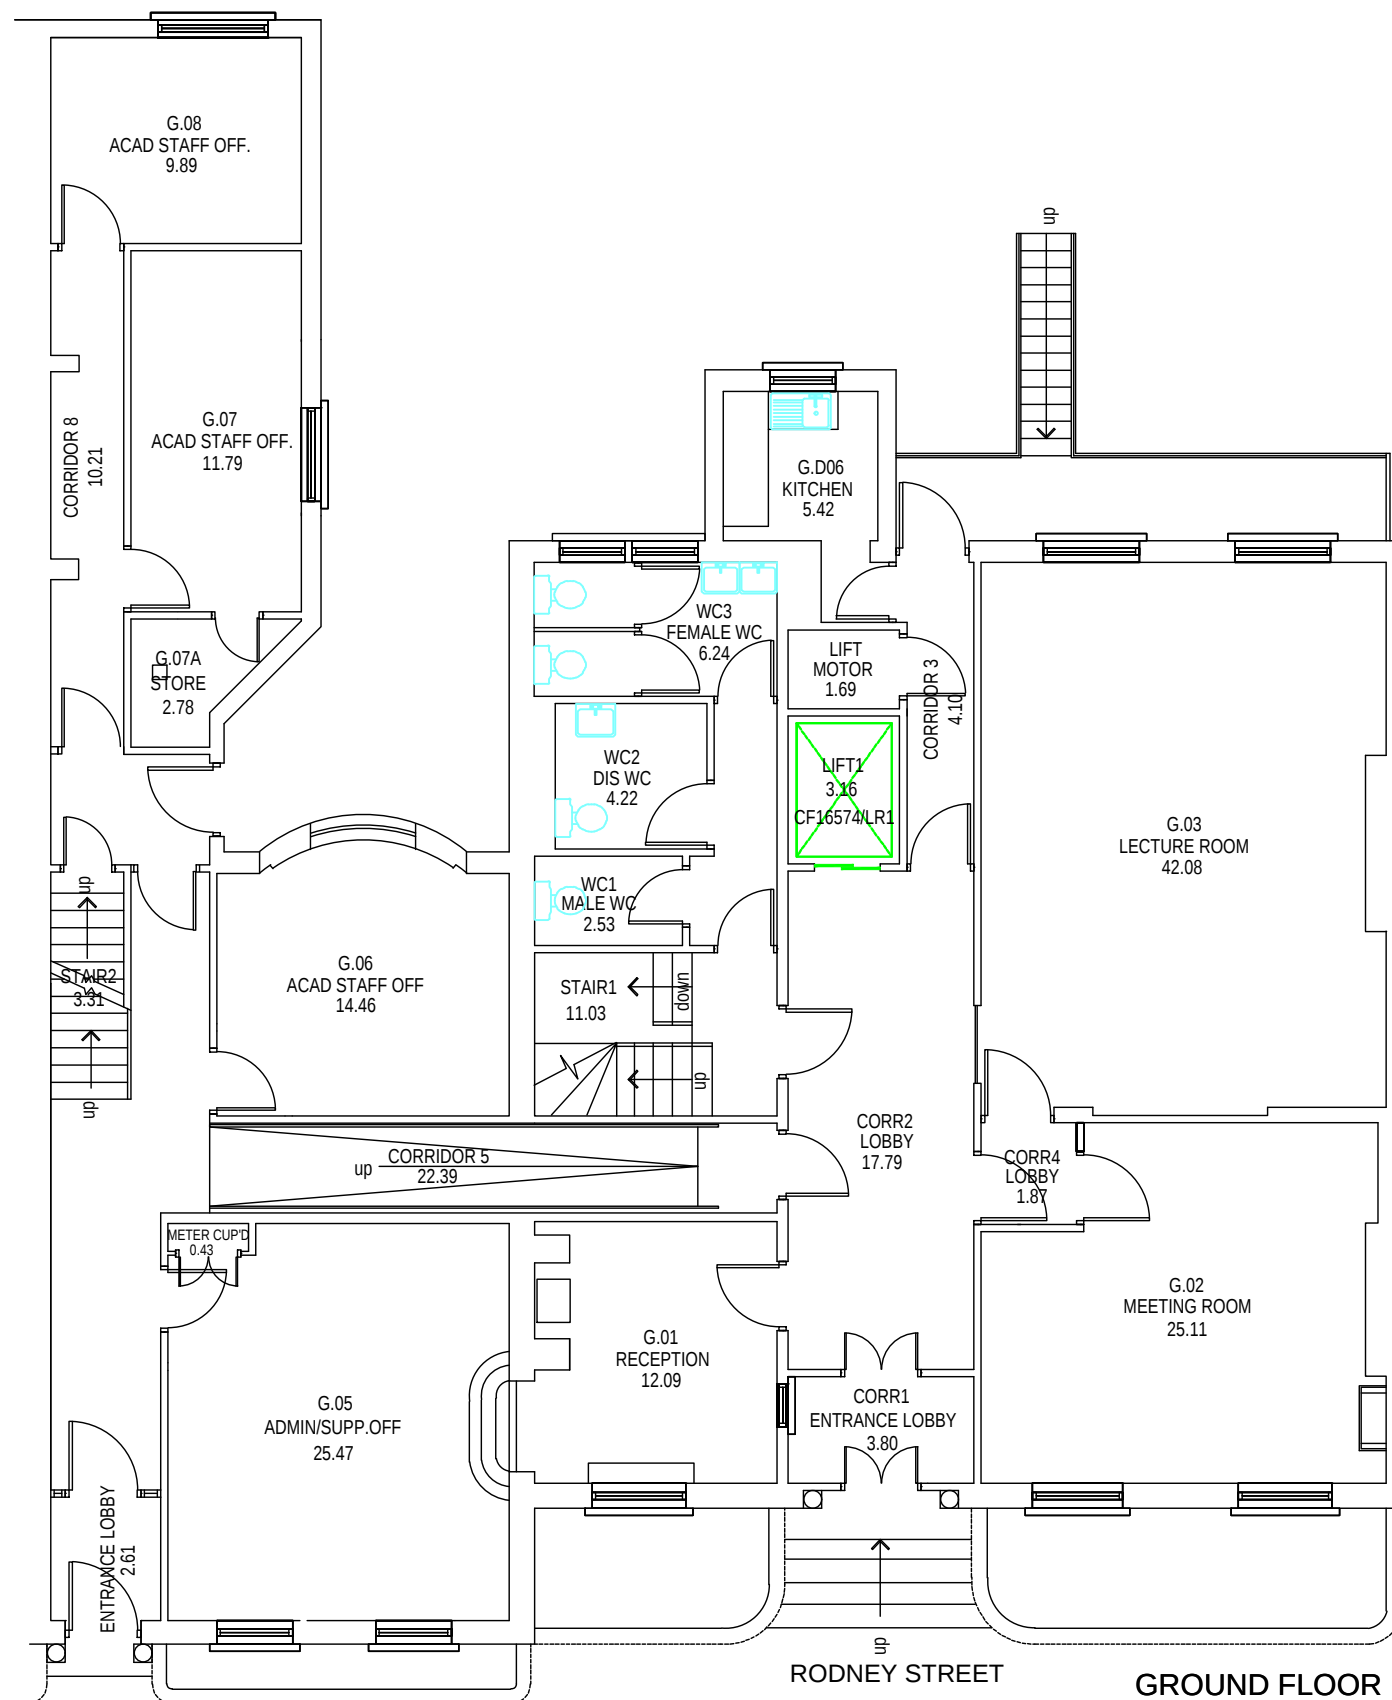

GROUND FLOOR
ROSCOE COURT
Gross internal floor area = 259.24 sq.m

NOTES

Do not scale from this drawing

All Dimensions are to be checked on site

Any discrepancies or ambiguities are to be reported to Estate & Facilities Management immediately, prior to the commencement of work on site and ordering of any materials.

Rev.	Description.	Init.	Date.



Estate & Facilities
Management

2nd Floor, Exchange Station
Tithebarn Street
Liverpool
L2 2QP
Tel. 0151 231 5750


Job Title.
ROSCOE COURT
4-6 Rodney St.

Drawing Title.

GROUND FLOOR

Scale	Drawn by	Checked By	Date
A3 1:100	KB		OCT/19
Bldg Code	Project No.	Drawing No.	Revision
763	-	RC-02	-

copyright L.J.M.U. estate management

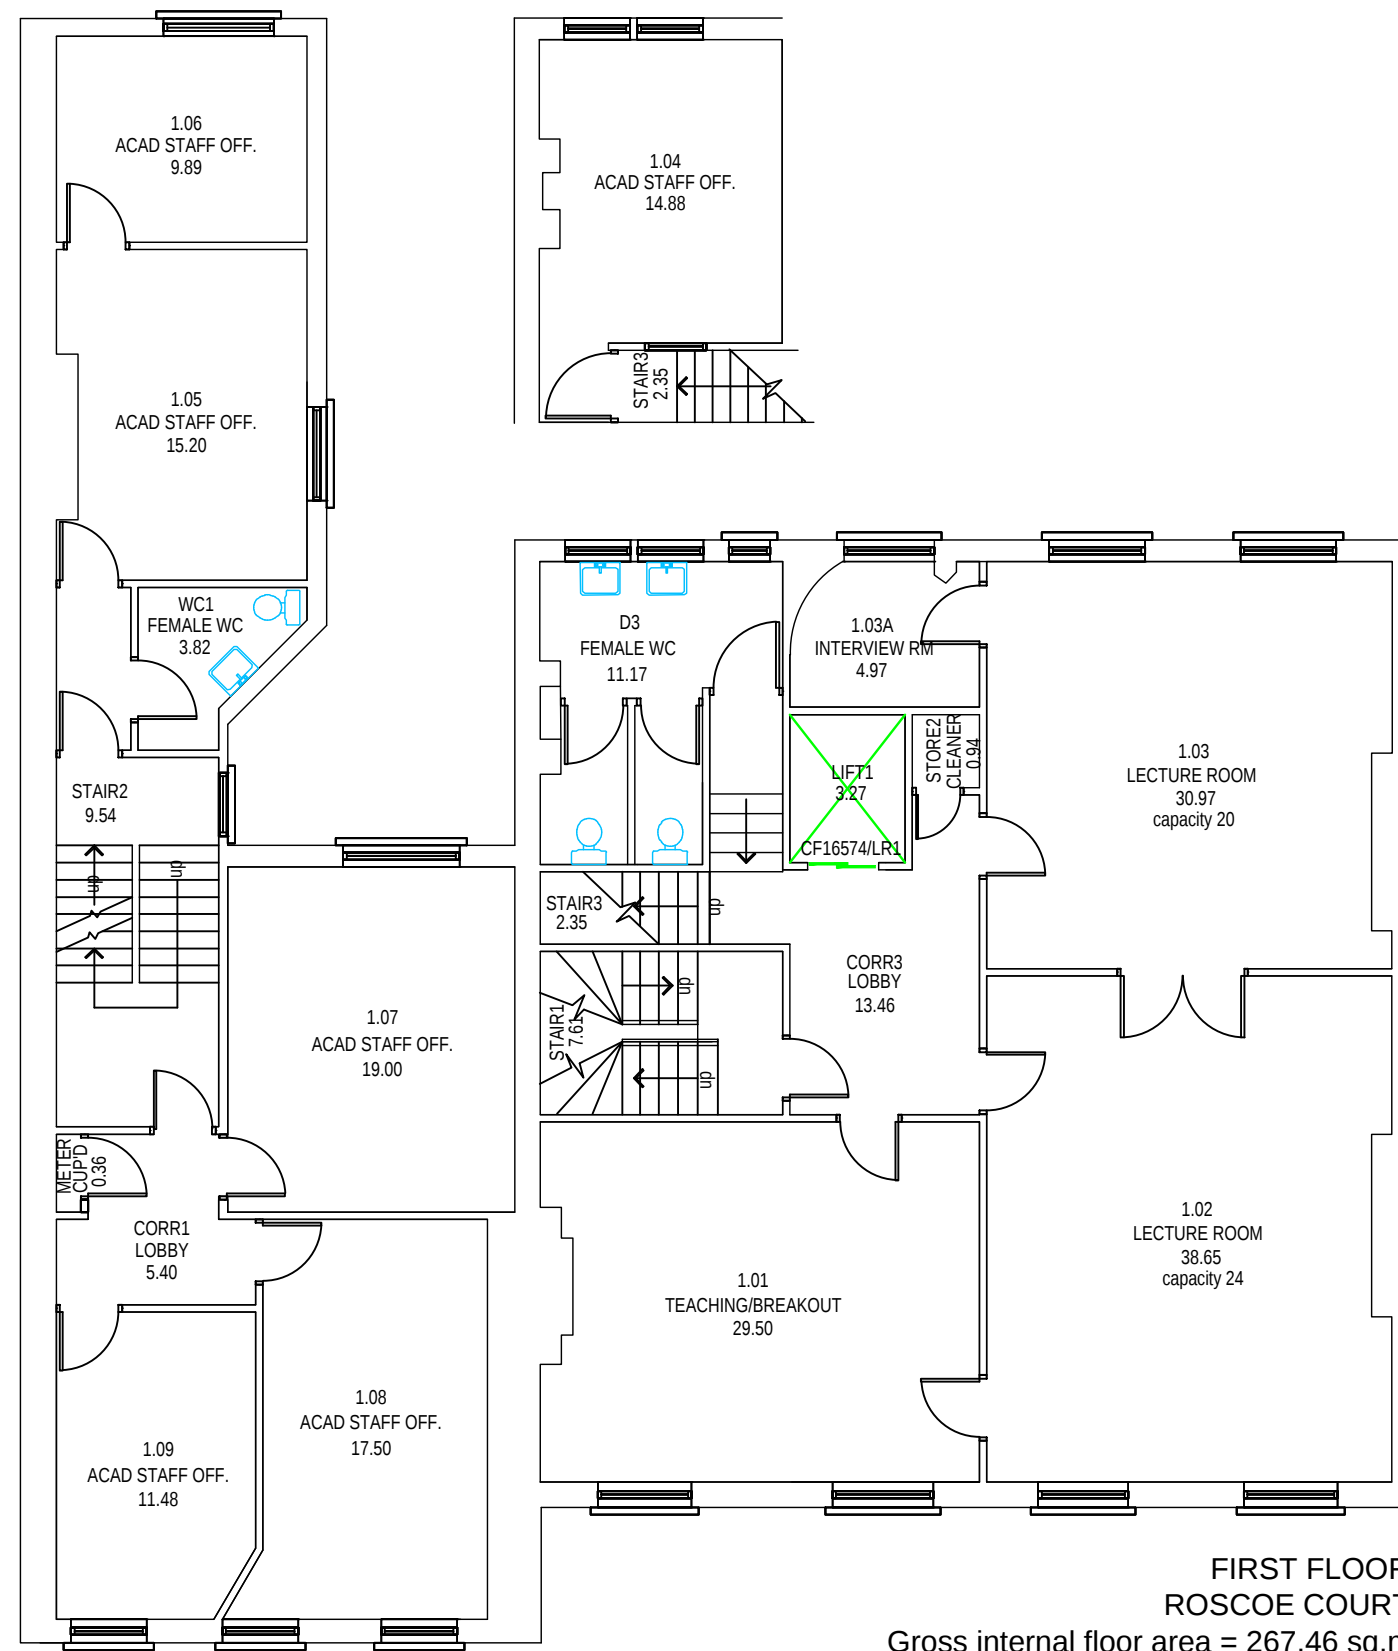

NOTES

Do not scale from this drawing

All Dimensions are to be checked on site

Any discrepancies or ambiguities are to be reported to Estate & Facilities Management immediately, prior to the commencement of work on site and ordering of any materials.

Rev.	Description.	Init.	Date.



Estate & Facilities
Management

2nd Floor, Exchange Station
Tithebarn Street
Liverpool
L2 2QP
Tel. 0151 231 5750

Job Title.
**ROSCOE COURT
4-6 Rodney St.**


Drawing Title.


FIRST FLOOR

Scale	Drawn by	Checked By	Date
A3 1:100	KB		OCT/19

Bldg Code	Project No.	Drawing No.	Revision
763	-	RC-03	-

copyright L.J.M.U. estate management

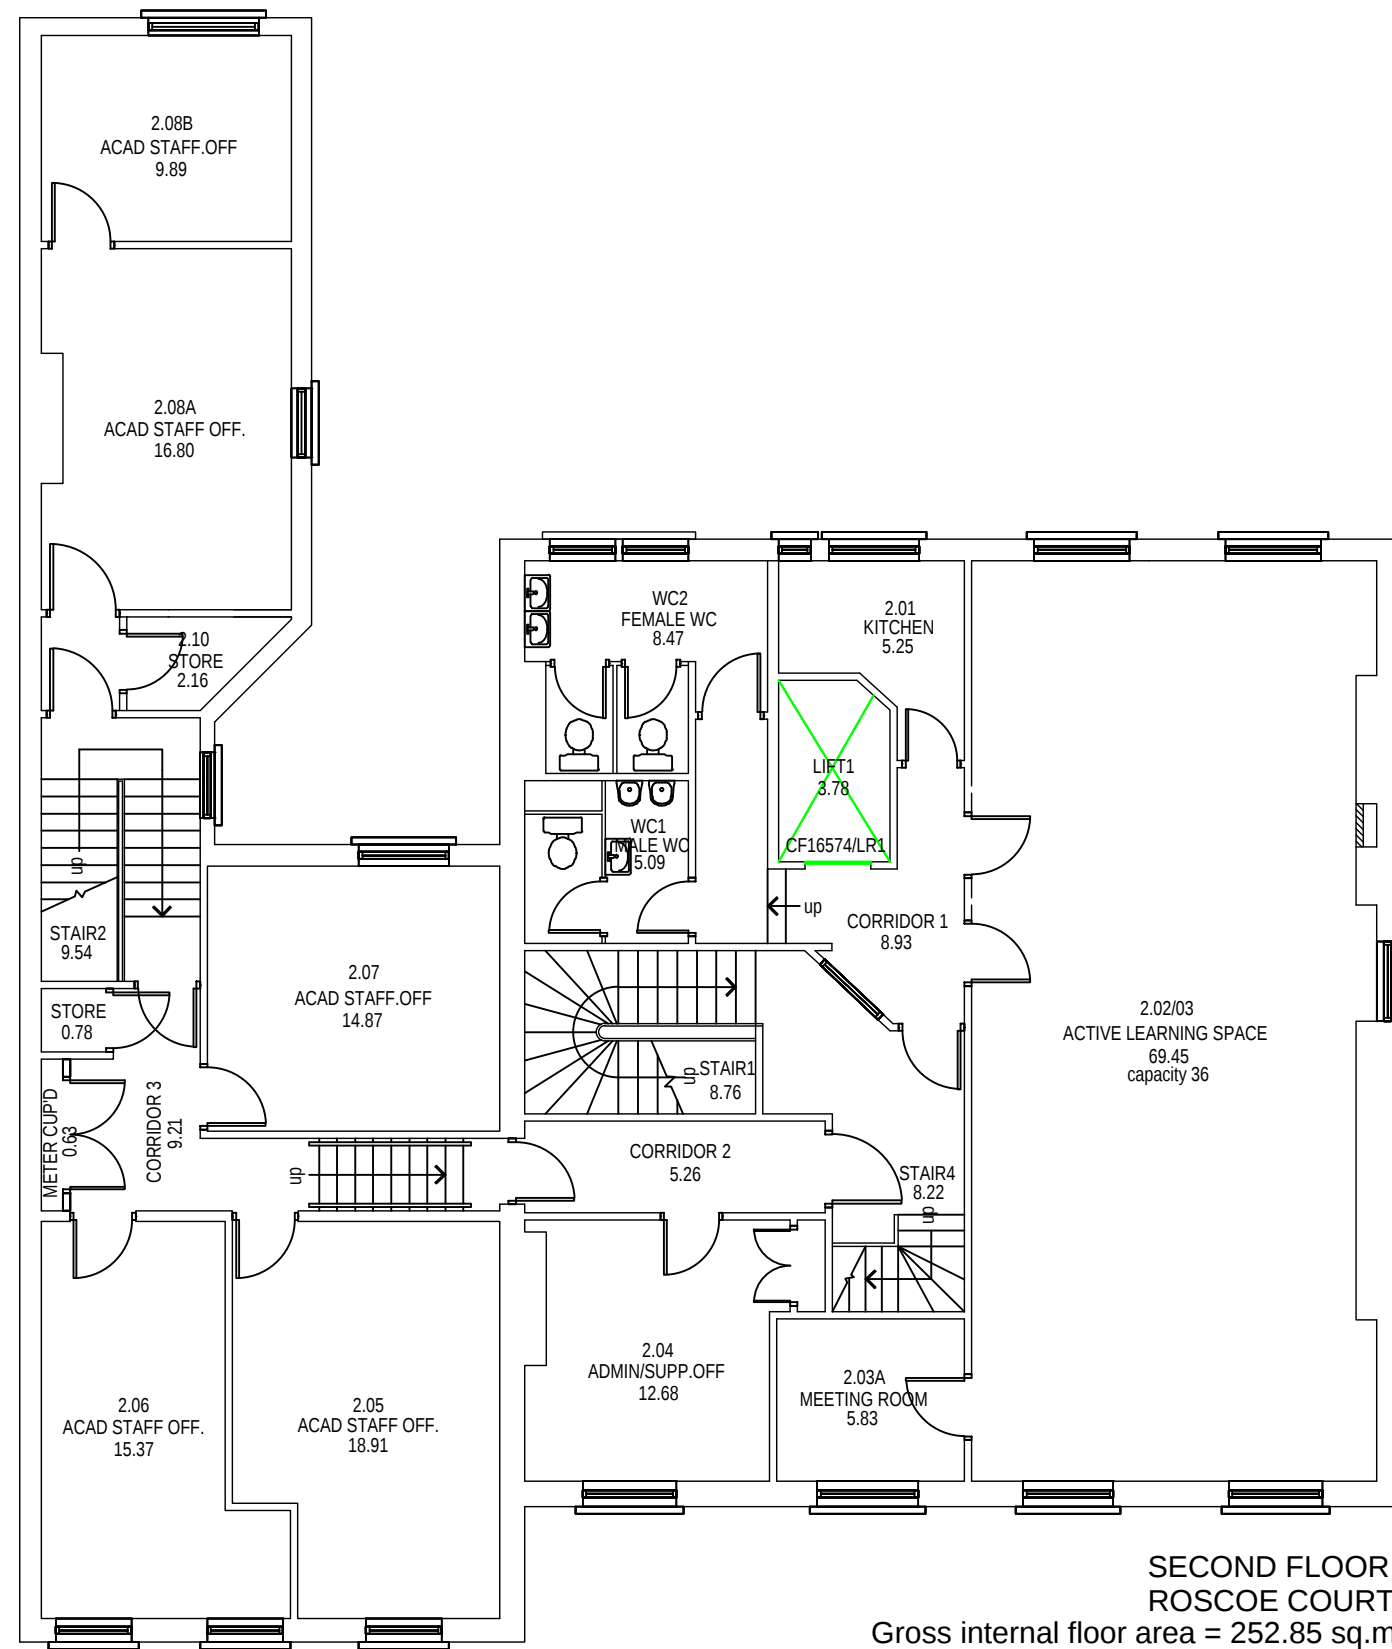

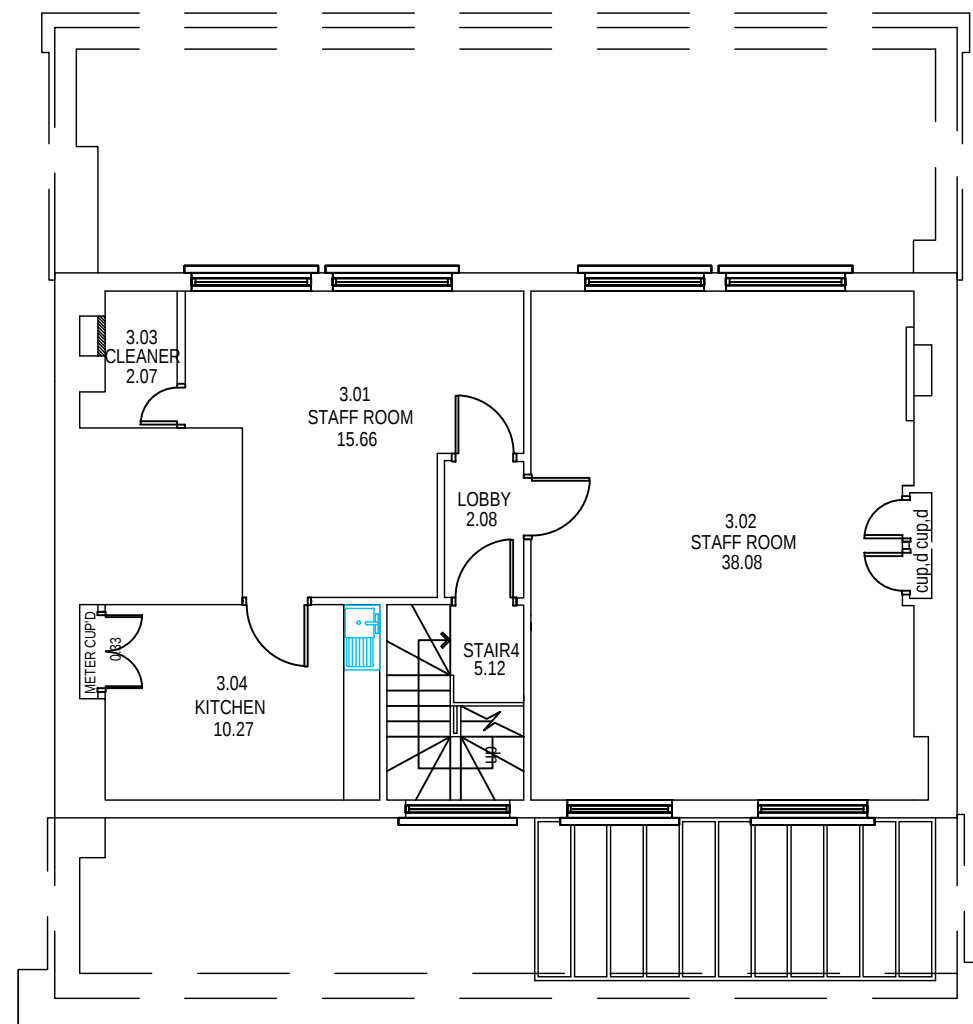

THIRD FLOOR
 ROSCOE COURT
 Gross internal floor area = 75.65 sq.m

NOTES

Do not scale from this drawing

All Dimensions are to be checked on site

Any discrepancies or ambiguities are to be reported to Estate & Facilities Management immediately, prior to the commencement of work on site and ordering of any materials.

Rev.	Description.	Init.	Date.



Estate & Facilities
 Management

2nd Floor, Exchange Station
 Tithebarn Street
 Liverpool
 L2 2QP
 Tel. 0151 231 5750

Job Title.

ROSCOE COURT
 4-6 Rodney St.

Drawing Title.

THIRD FLOOR

Scale	Drawn by	Checked By	Date
A3 1:100	KB		OCT/19

Bldg Code	Project No.	Drawing No.	Revision
763	-	RC-05	-

copyright L.J.M.U. estate management